

no.	description	date
Sheet Revisions		




no.	description	date
Project Issues		

design and construction documents as instruments of service are prepared by the architect and shall be used for the construction of the project. The use of these documents for any other purpose without the written consent of the architect is prohibited. The architect shall not be responsible for any errors or omissions in these documents.

sheet name:  
FIRST FLOOR PLAN

drawn by:  
TDA  
checked by:  
TDA  
sheet number:  
**A101**  
job number:  
21007

PROGRESS DRAWING  
NOT INTENDED FOR CONSTRUCTION

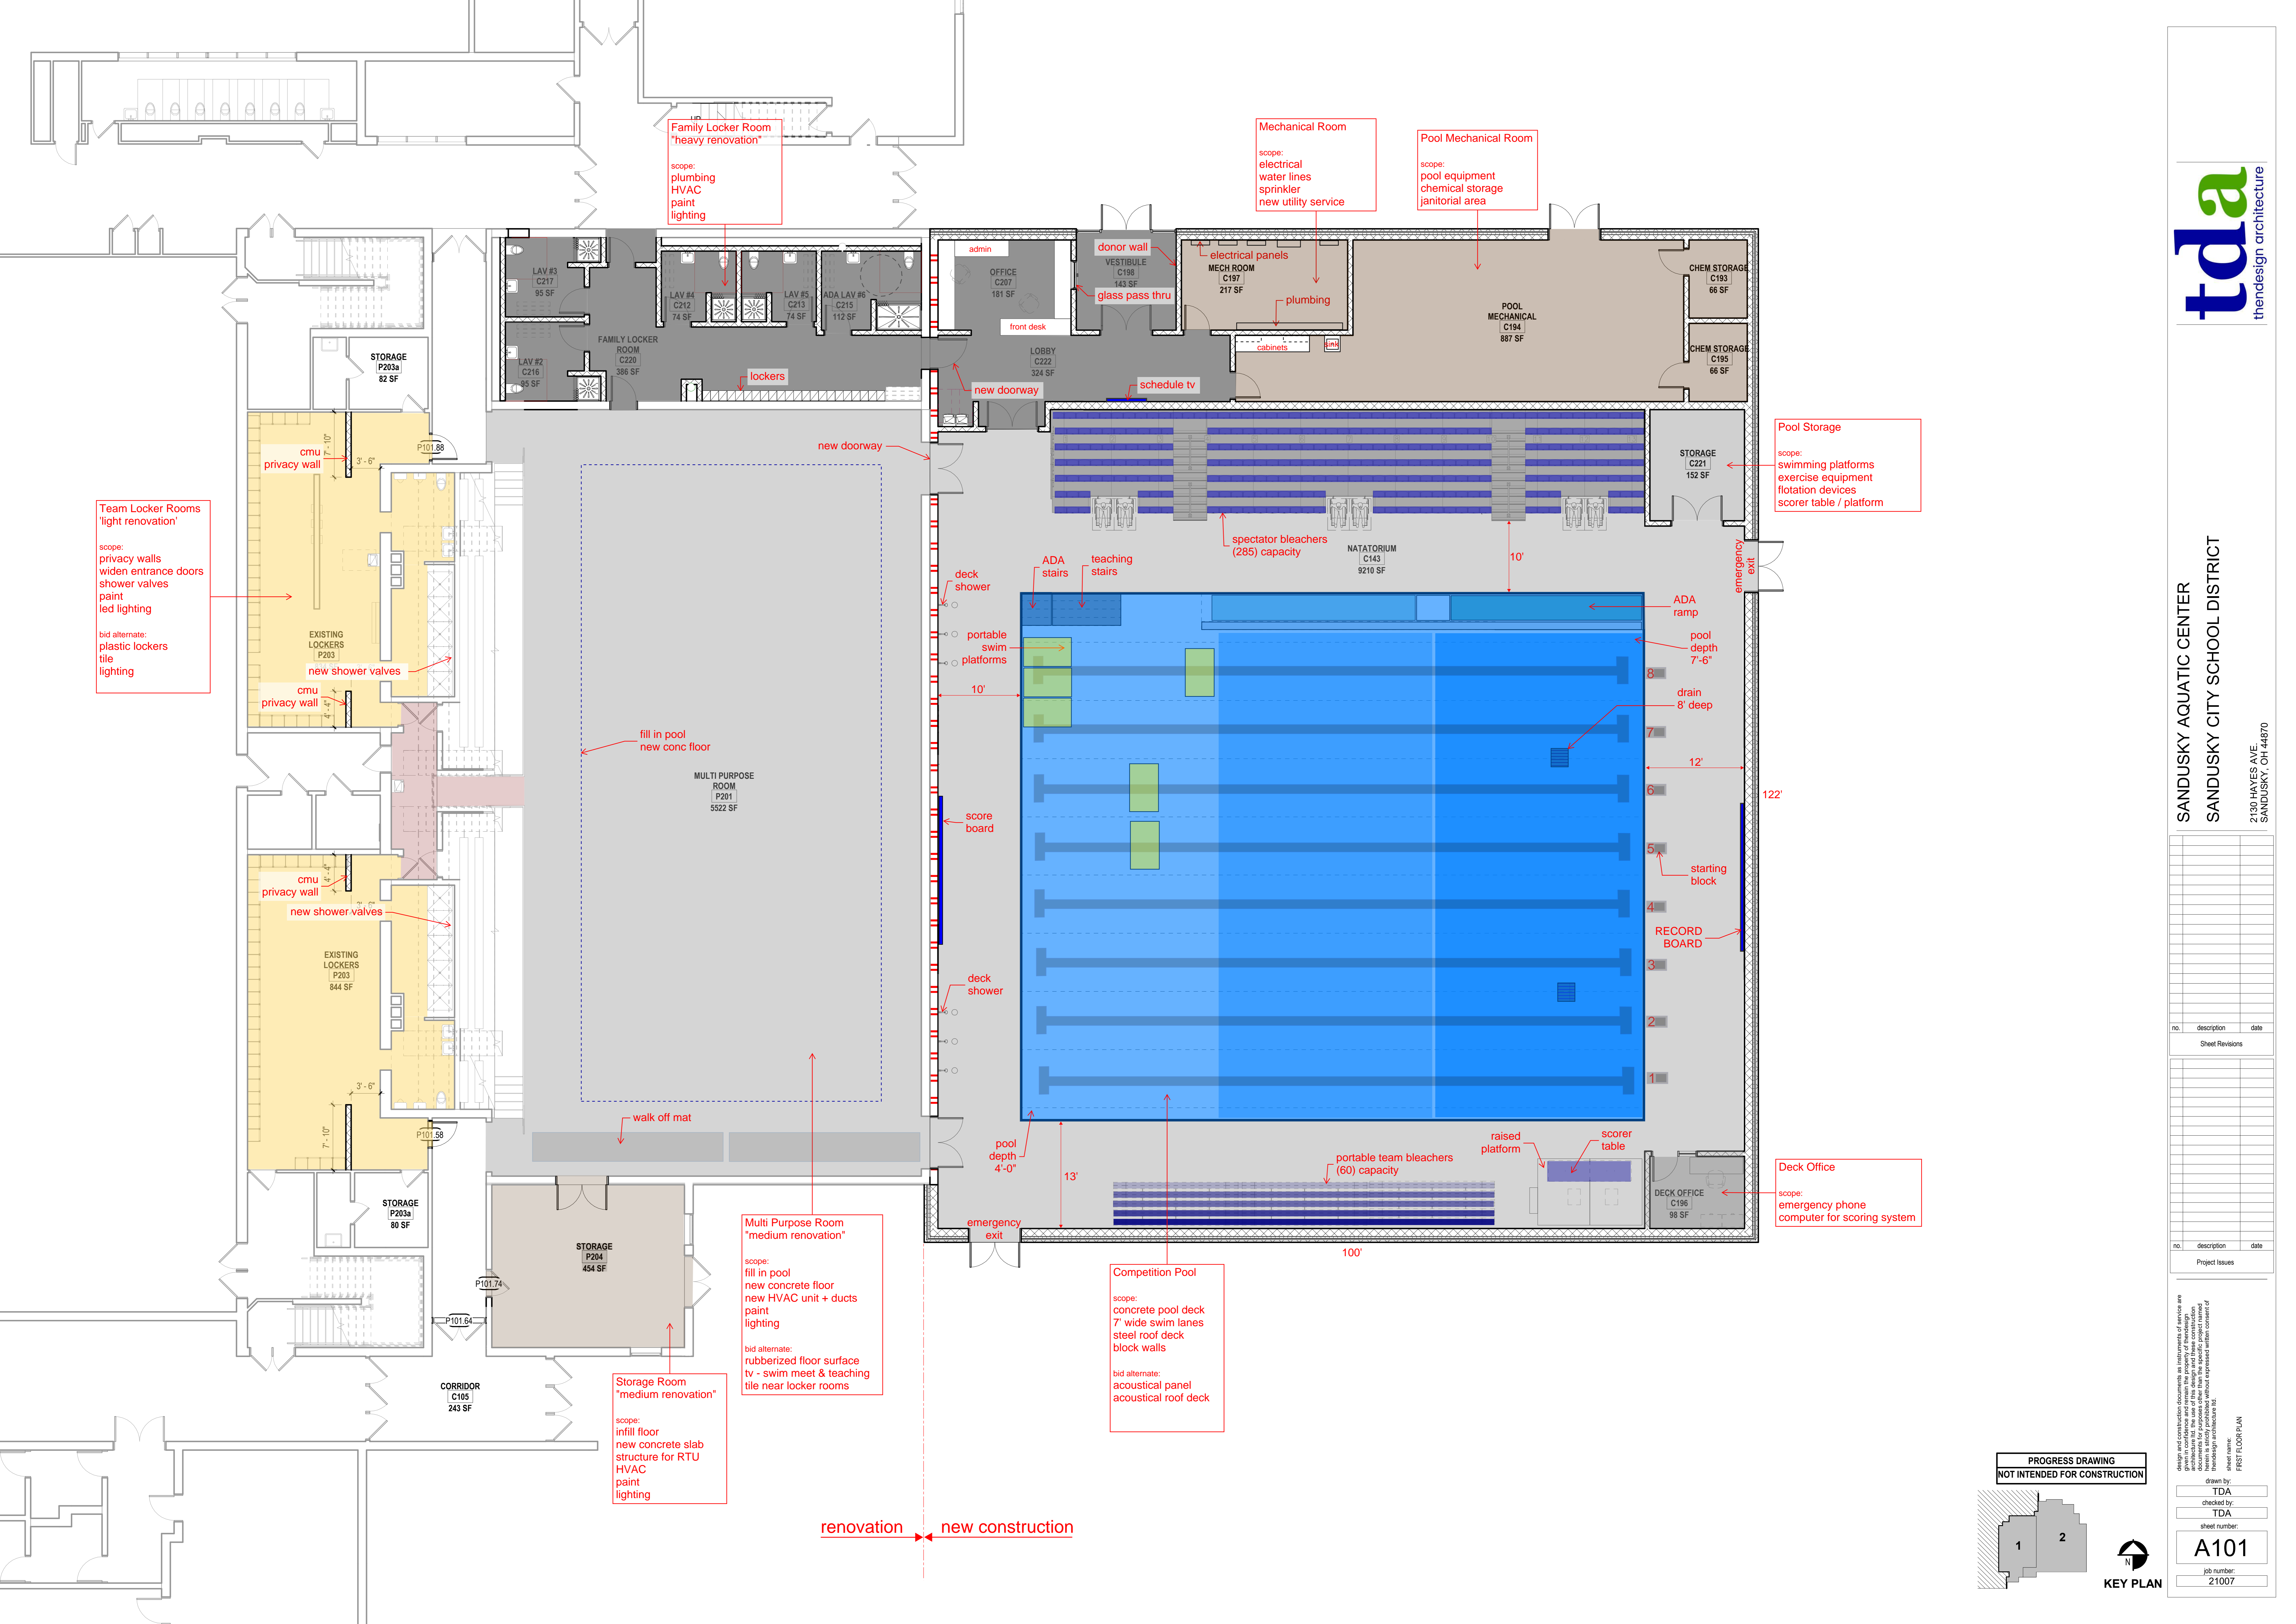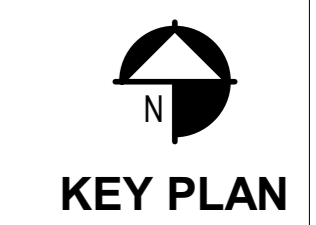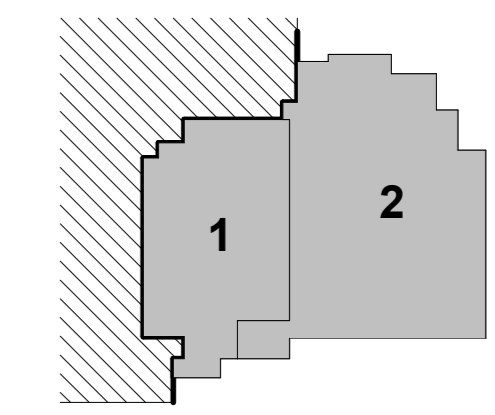

**Family Locker Room**  
"heavy renovation"  
scope:  
plumbing  
HVAC  
paint  
lighting

**Mechanical Room**  
scope:  
electrical  
water lines  
sprinkler  
new utility service

**Pool Mechanical Room**  
scope:  
pool equipment  
chemical storage  
janitorial area

**Team Locker Rooms**  
'light renovation'  
scope:  
privacy walls  
widen entrance doors  
shower valves  
paint  
led lighting  
bid alternate:  
plastic lockers  
tile  
lighting

**Pool Storage**  
scope:  
swimming platforms  
exercise equipment  
flotation devices  
scorer table / platform

**Deck Office**  
scope:  
emergency phone  
computer for scoring system

**Multi Purpose Room**  
"medium renovation"  
scope:  
fill in pool  
new concrete floor  
new HVAC unit + ducts  
paint  
lighting  
bid alternate:  
rubberized floor surface  
tv - swim meet & teaching  
tile near locker rooms

**Competition Pool**  
scope:  
concrete pool deck  
7' wide swim lanes  
steel roof deck  
block walls  
bid alternate:  
acoustical panel  
acoustical roof deck

**Storage Room**  
"medium renovation"  
scope:  
infill floor  
new concrete slab  
structure for RTU  
HVAC  
paint  
lighting

renovation ← new construction